

THESE PLANS AND SPECIFICATIONS ARE THE PROPERTY OF HECKAMAN HOMES AND MAY NOT BE USED WITHOUT THEIR CONSENT

CRAFTECH BUILDING SYSTEMS, INC.
d/b/a HECKAMAN HOMES
NAPPANEE, INDIANA 46550




REVISIONS

FLOOR PLAN
SECOND FLOOR

MODEL	CRAFTSMAN
SCALE	1/4" = 1'-0"

JOB #	5440000
DWG #	5440000
DATE	0-9-16

FILE #	1604ME40
DWN BY	P.D.
SHEET	

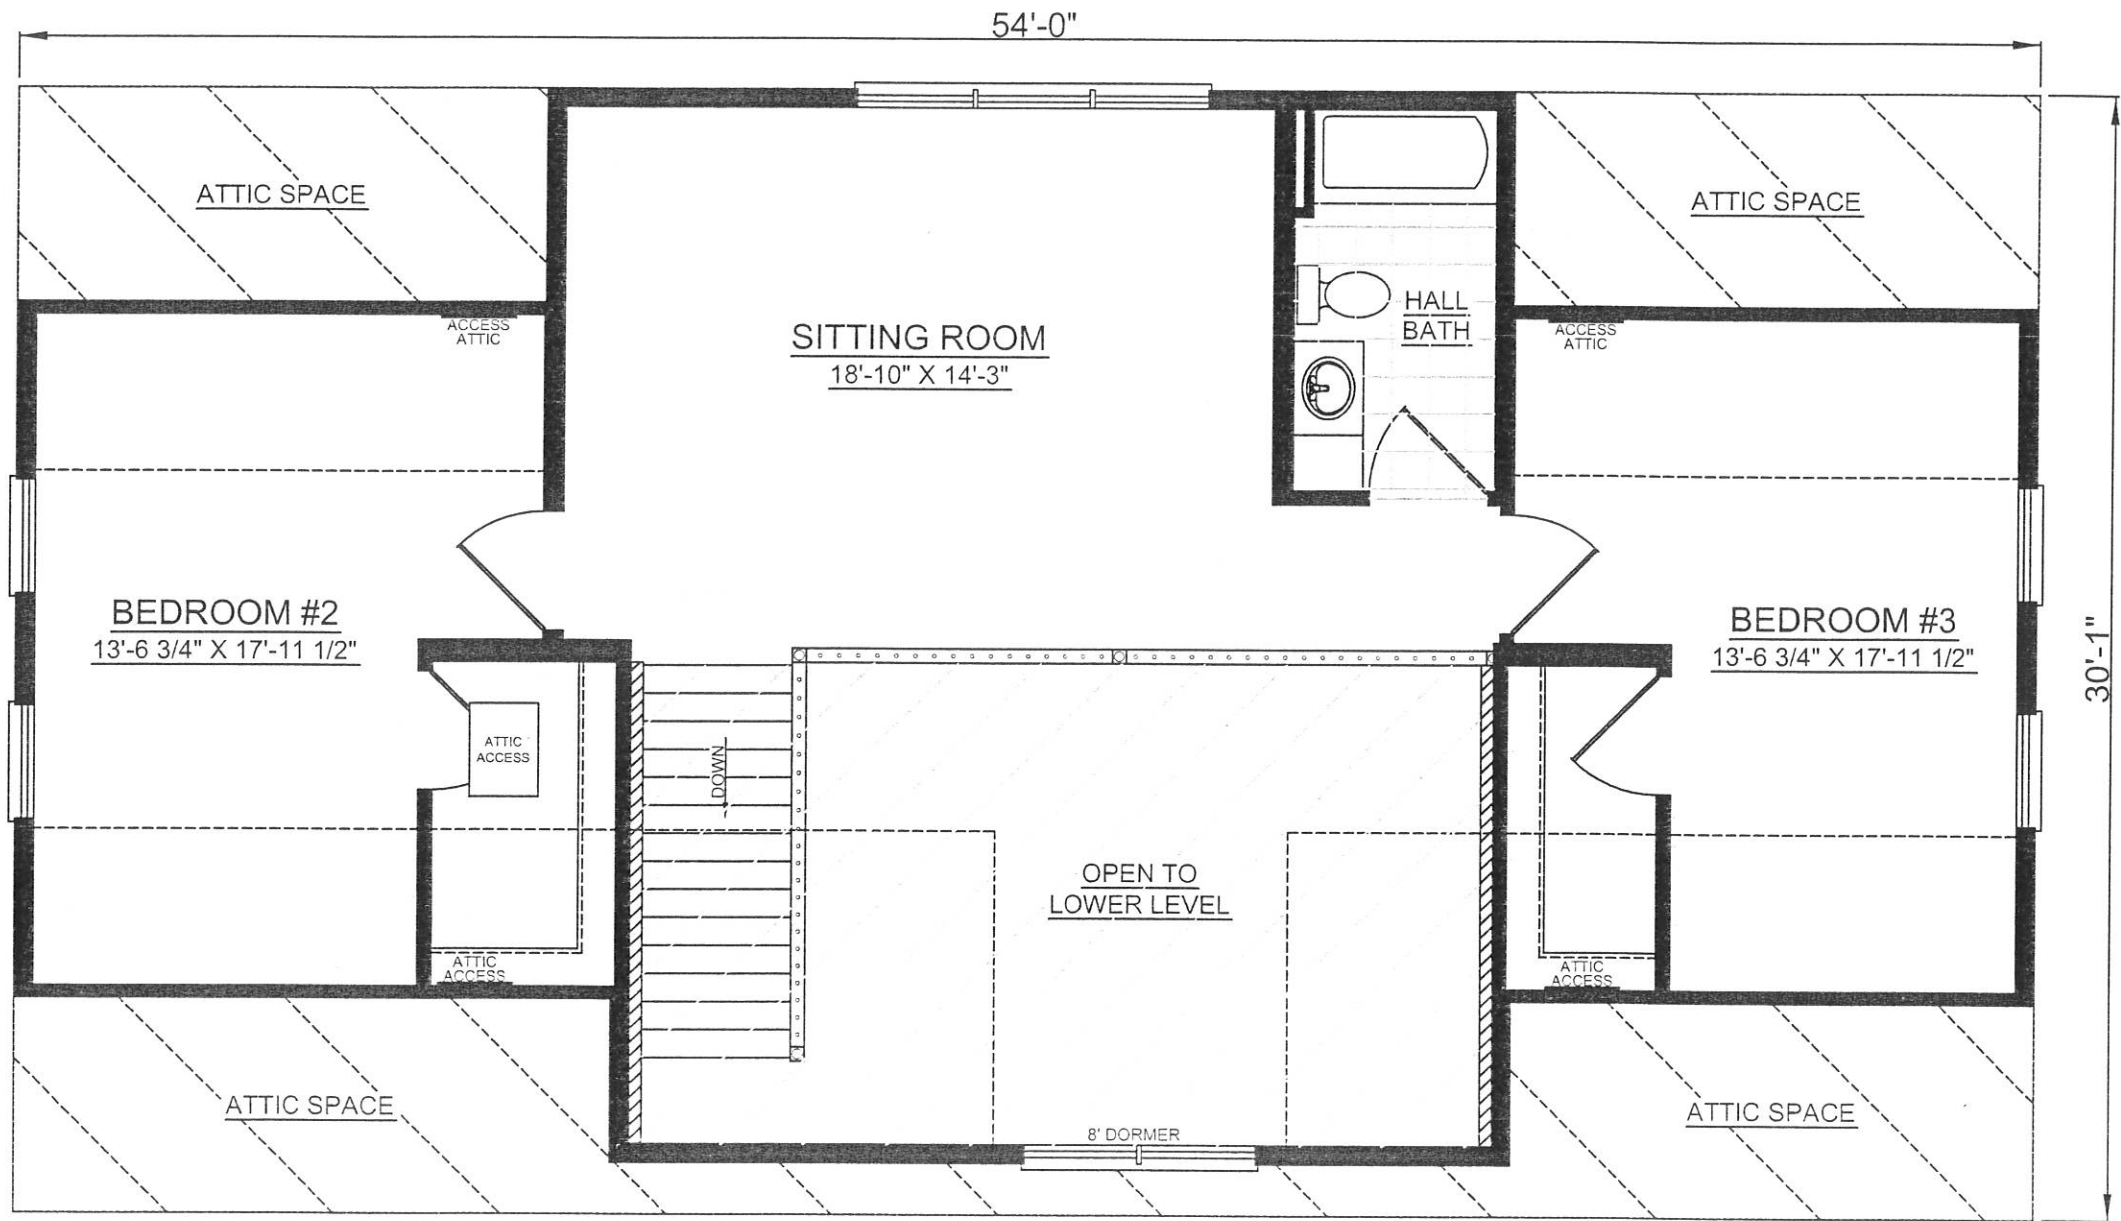

THESE PLANS AND SPECIFICATIONS ARE THE PROPERTY OF HECKAMAN HOMES AND MAY NOT BE USED WITHOUT THEIR CONSENT.

CRAFTECH BUILDING SYSTEMS, INC.
d/b/a HECKAMAN HOMES
NAPPANEE, INDIANA 46550



REVISIONS

FLOOR PLAN
SECOND FLOOR

MODEL: CRAFTSMAN

SCALE: 1/4" = 1'-0"

JOB #

DWG # 5440CFMA

DATE: 3-9-16

FILE # 150AMEAD

DWN BY: R. D.

SHEET: